


METAL STUD WALL
CONSTRUCTION
(NOT BY TERREAL N.A.)

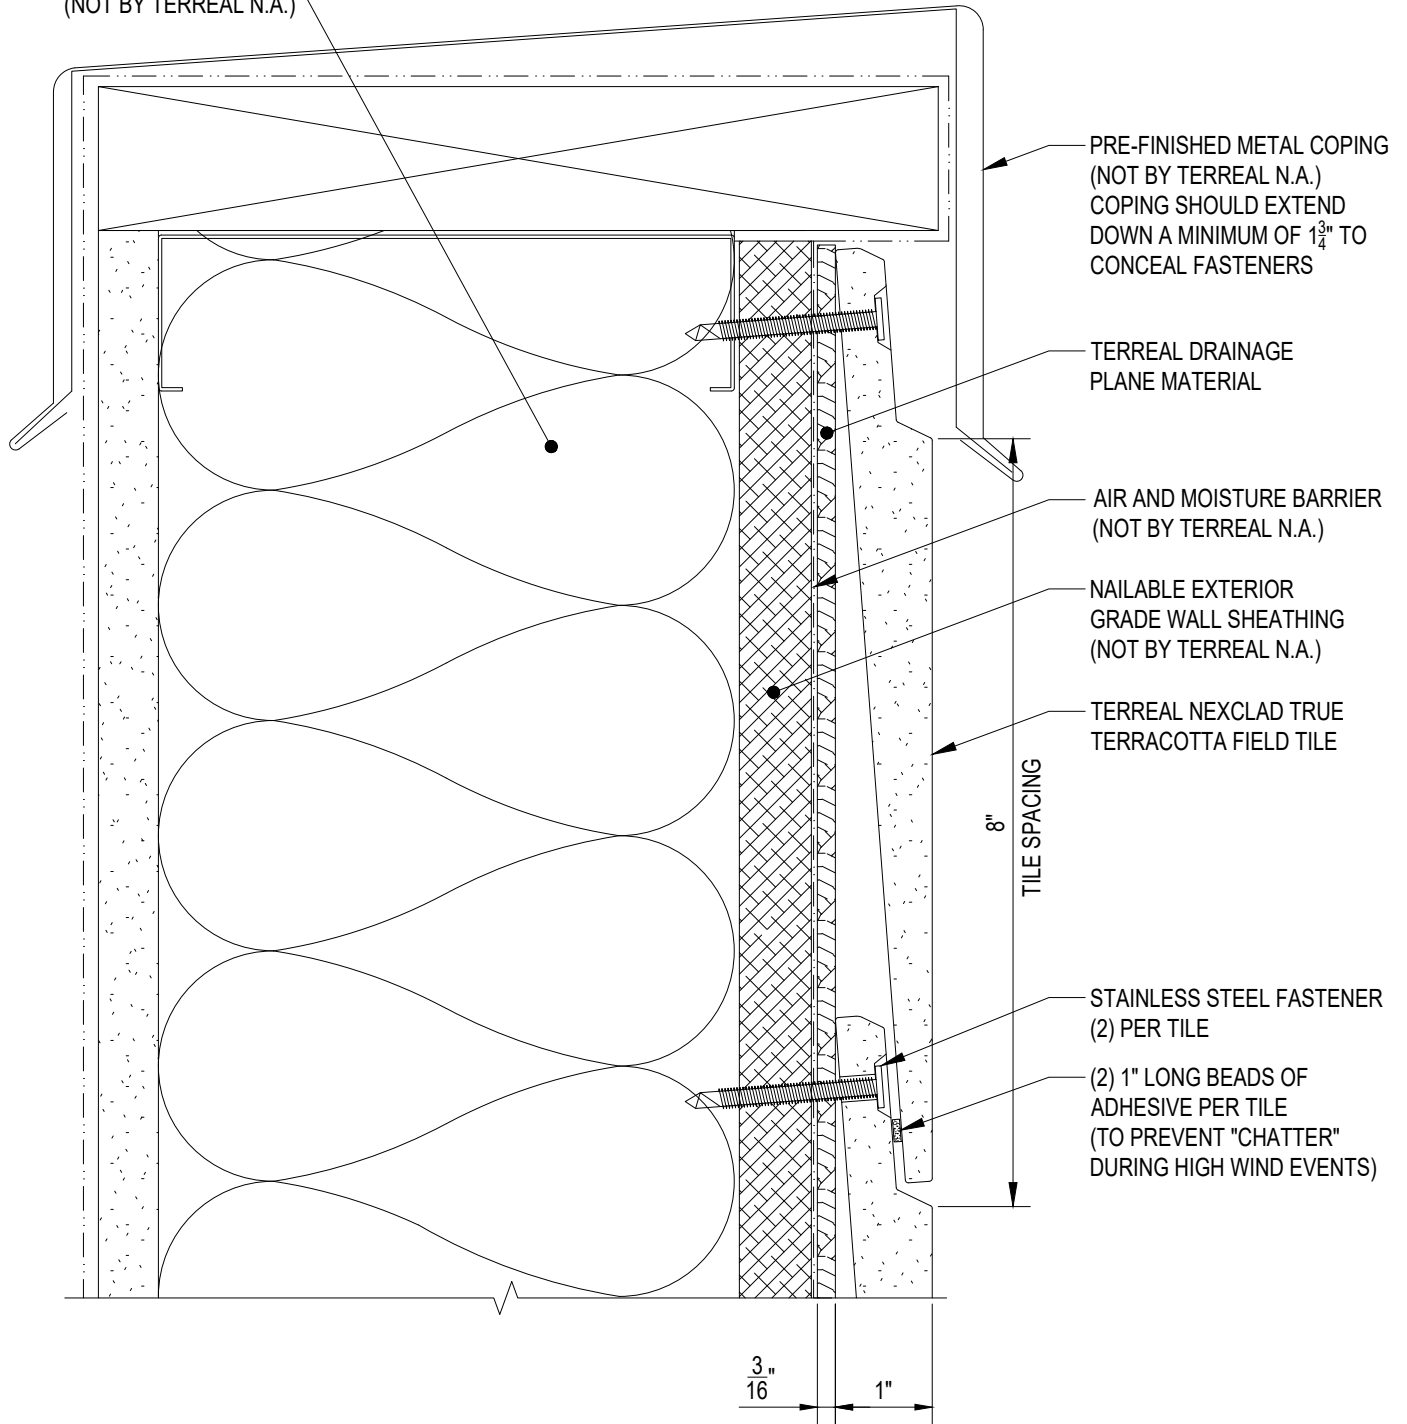

PRE-FINISHED METAL COPING
(NOT BY TERREAL N.A.)
COPING SHOULD EXTEND
DOWN A MINIMUM OF 1 $\frac{3}{4}$ " TO
CONCEAL FASTENERS

TERREAL DRAINAGE
PLANE MATERIAL

AIR AND MOISTURE BARRIER
(NOT BY TERREAL N.A.)

NAILABLE EXTERIOR
GRADE WALL SHEATHING
(NOT BY TERREAL N.A.)

TERREAL NEXCLAD TRUE
TERRACOTTA FIELD TILE

8"
TILE SPACING

STAINLESS STEEL FASTENER
(2) PER TILE

(2) 1" LONG BEADS OF
ADHESIVE PER TILE
(TO PREVENT "CHATTER"
DURING HIGH WIND EVENTS)

3"
16

1"



P.O. BOX 309 New Lexington, Ohio 43764
Telephone: (888) 582-9052 Fax: (740) 342-1906
www.terrealna.com

SYSTEM: NeXclad True

DETAIL #: NXT-S005

Description: COPING SECTION DETAIL

Building Construction: Metal Stud Wall Framing

Drawing Date: 2021.04.30

Scale: 6" = 1'-0"

Terreal N.A. Reference #: NeXclad True NXT-S005.

The information contained on this drawing is the sole property of Terreal North America. Any reproduction in part or whole without the written permission of Terreal North America is strictly prohibited. Terreal North America reserves the right to modify the configuration of item(s) shown without prior written notice when deemed necessary for product development and/or enhancement.